


# 6.06 x 2.44 accommodation module

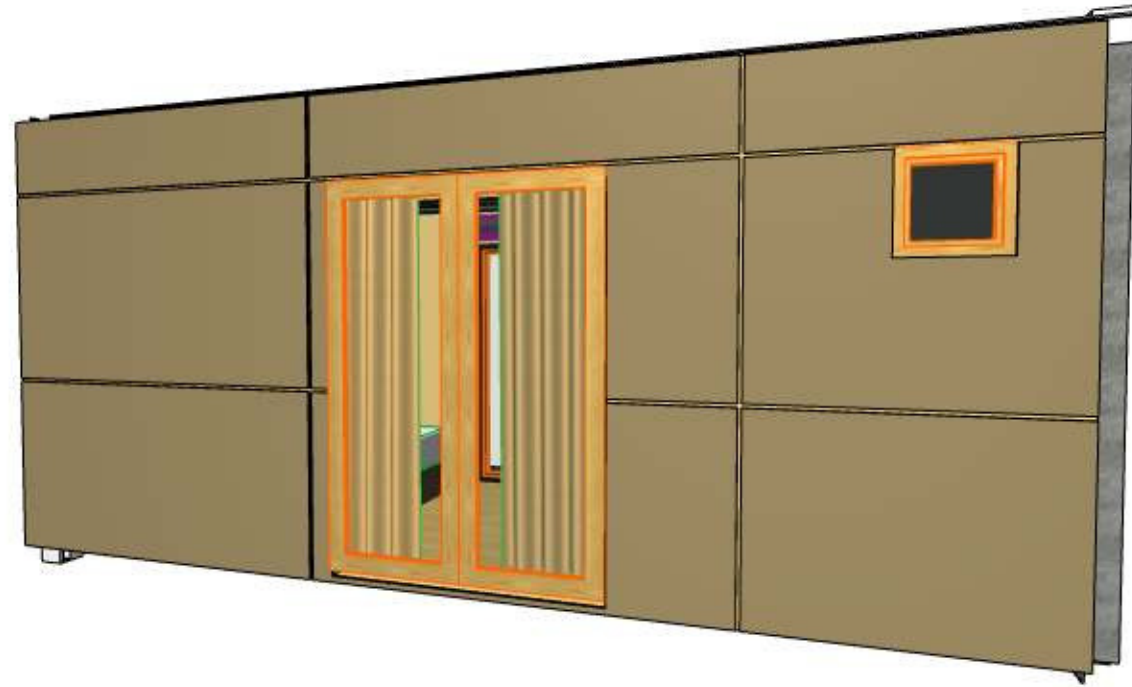

Generic Perspective

1

1:139.02

preliminary NFC



2

Generic Perspective

1:170.26



Job Title	CLIENT	Drawing Status	Drawing Scale	REV	
#Project Name	Drawing Name Generic Perspective	PRELIMINARY	1:139.02, 1:170.26	REV	
		Drawn by DM	Layout ID	REV	
		Checked by	Status	REV	
		#Architect Name	01.1	REVISION #Custom	REV A PRELIMINARY

**STEEL STUD FRAME BUILDING SHORT SPECIFICATION:**

- .. STEEL CHASSIS C/W GALV. JOISTS 100 x 40 x 1.6mm @MAX 400 CTRS
- .. 100mm LIGHTWEIGHT CONCRETE FLOOR PANELS
- .. RECESSED TILED FLOOR TO ENSUITES
- .. SELECTED TILE OR TIMBER LAMINATE FLOORING TO ROOMS

- .. WALLS: LIPPED C 100x42x(1.2 TOP) 1.2 STUDS G550 @ CTRS
- .. R3.0 INSULATION BATTS BETWEEN CEILING JOISTS
- .. R1.2 ANTICON TO ROOF
- .. R3.0 INSULATION BATTS TO WALLS
- .. 6.4MM THERMACON INSULATION TO EXTERNAL WALLS
- .. GALV. STEEL CEILING / ROOF FRAME WITH ZINCALUME DECKING
- .. EXTERNAL LINING TO BE EXOTEC TYPE 12MM WITH EPOXY PAINT FINISH
- .. INTERNAL LINING TO BE 12mm VIVA BOARD
- .. GYPROCK CEILINGS c/w GYPROCK. 55mm CORNICE
- .. COLORBOND ROOF FLASHINGS & CORNER TRIMS
- .. ALUM. EXTERNAL DOOR FRAME - POWDERCOATED


.. CEILING HEIGHT 2450-2600

**EQUIPMENT LIST:**

- D1. 2040 x 160 PC ALUMINIUM SLIDING EXTERNAL DOOR, WITH SCREEN
- D2. FROSTED GLASS BATHROOM DOOR

- W1. 2000 X 600 FIXED WINDOW
- W2. 500 X 500 SHORT GLAZED B/ROOM WINDOW

- 1.. R/CYCLE SPLIT SYSTEM 9000btu AIR CONDITIONER
- 2.. QUEEN SIZE SINGLE BED C/W QUALITY MATTRESS, TWO DRAWERS UNDER BUILT INTO TIMBER BASE & TIMBER BED HEAD
- 2.. 4 DOOR OVERHEAD STORAGE CUPBOARDS/ROBE ABOVE BED
- 4.. 240 x 300 CORNER SHELF
- 5.. 1000 X300MM CREDENZA UNDER TV
- 6.. FULL HEIGHT BLOCKOUT CURTAINS
- 7.. VANITY- SEMI RECESSED BASIN ON LAMINATED VANITY WITH CUPBOARDS AND DRAWERS.
8. FRAMED GLASS SHOWER CUBICLE - 990 x 990 C/W GLASS SCREENS & PIVOT DOOR
9. W.C. C/W DUAL FLUSH CISTERN C/W PAPER HOLDER
10. DOUBLE TOWEL RAIL 600 LONG
11. COAT HOOK
12. STEIBEL HOT WATER SYSTEM -
13. 70 LITRE BAR FRIDGE

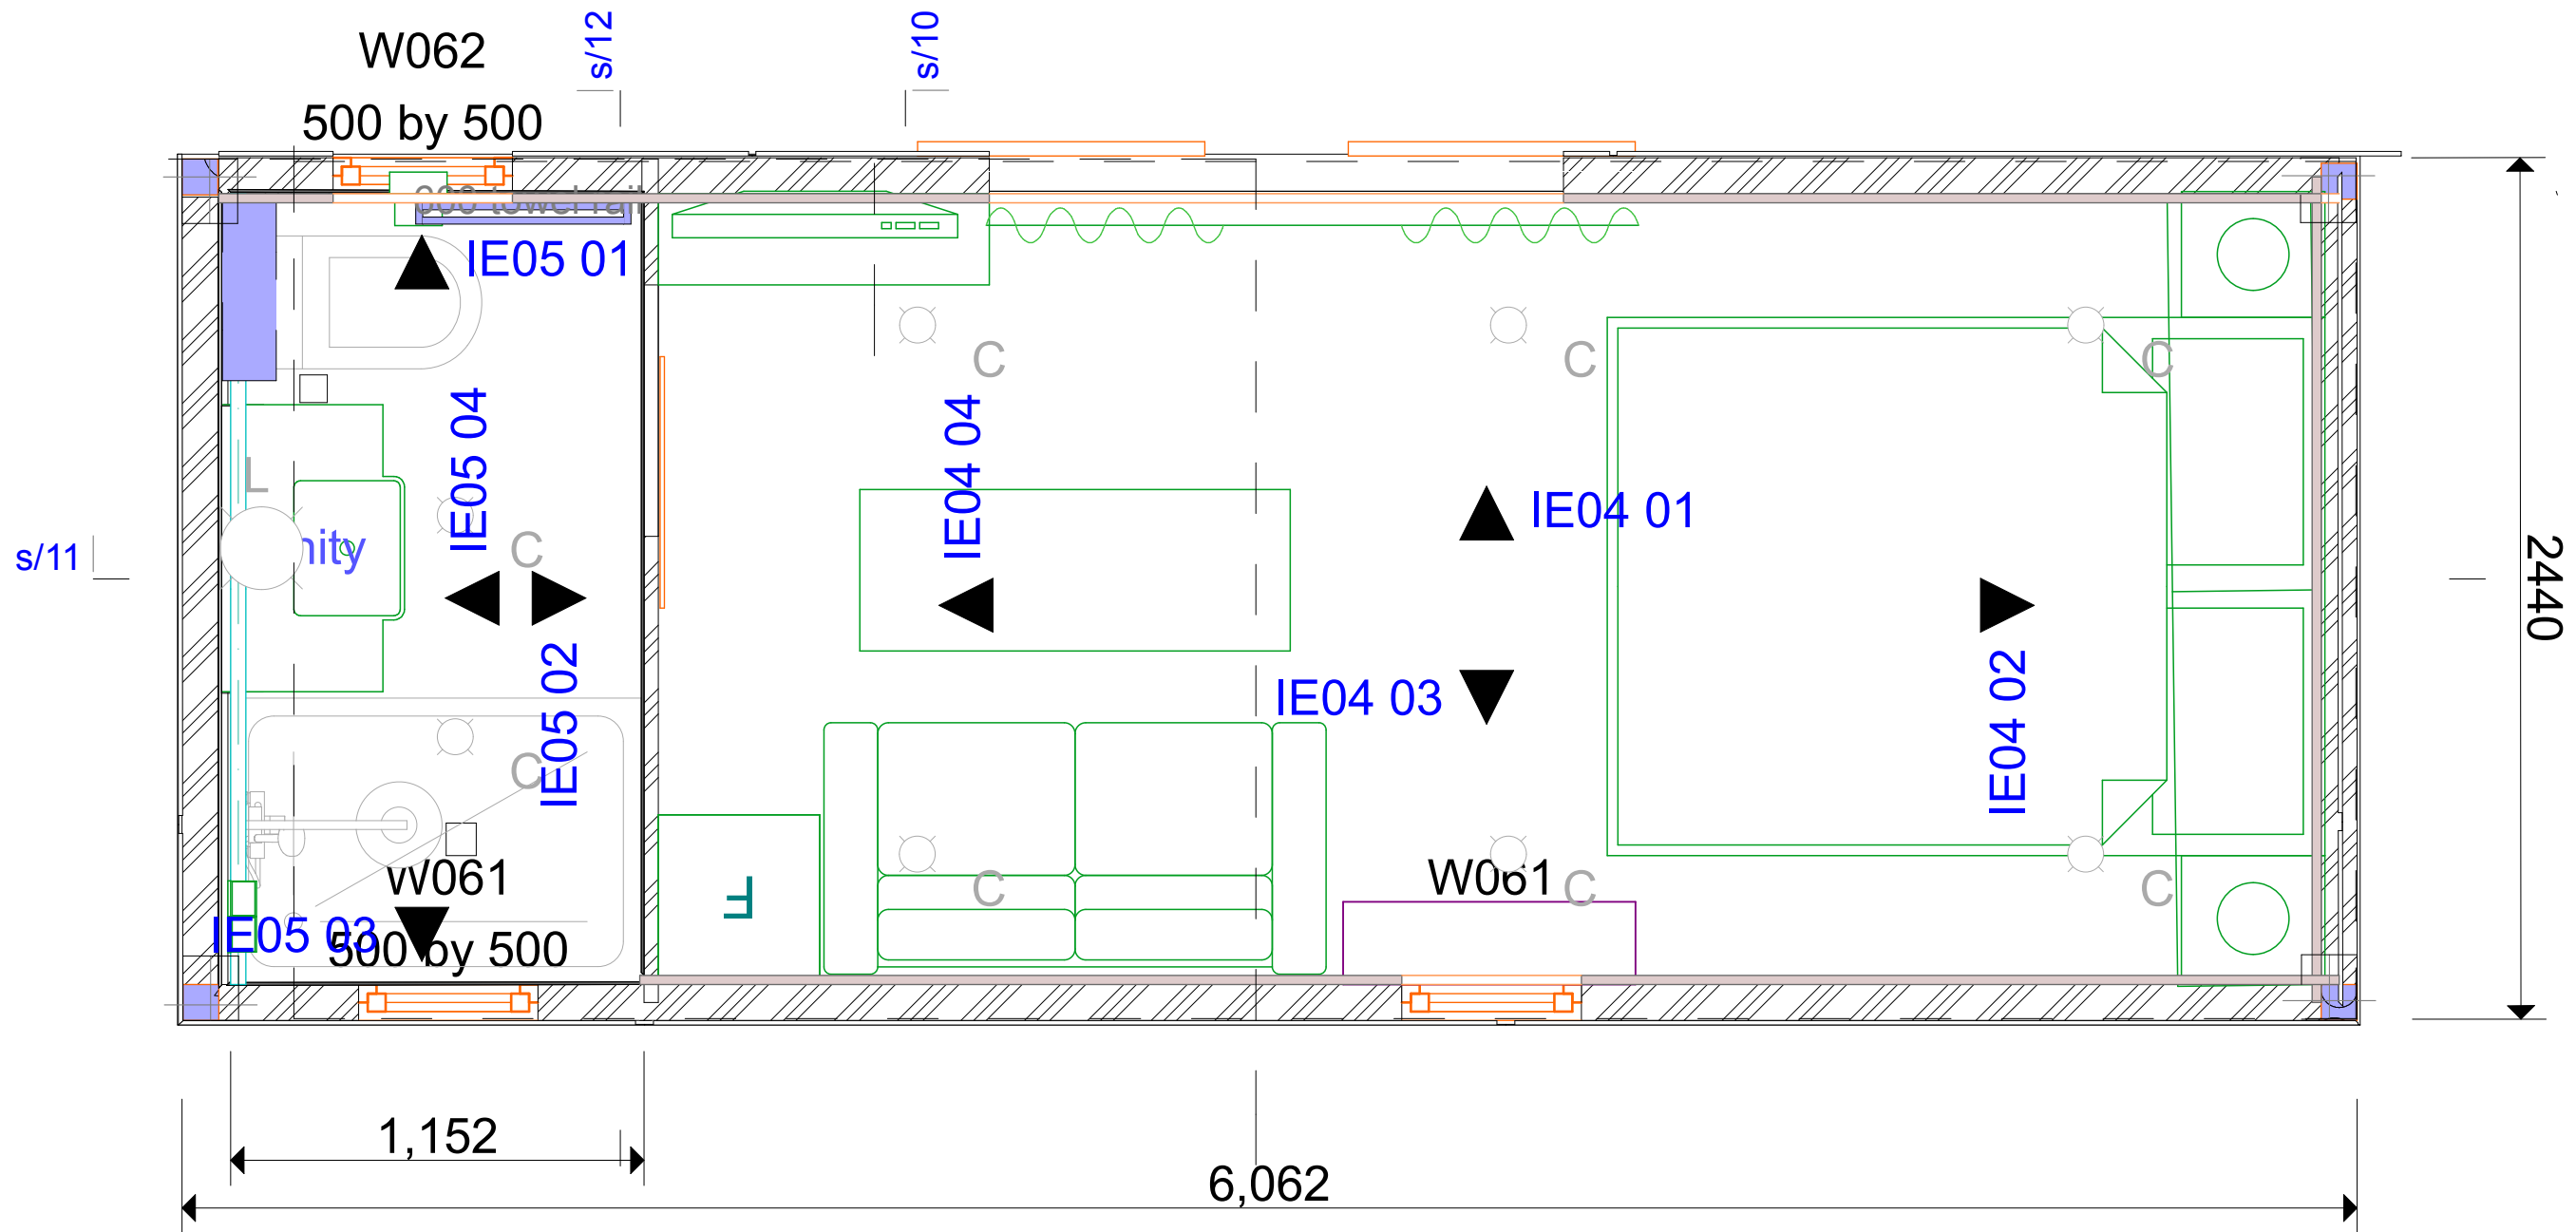


Job Title  
#Project Name

CLIENT  
Drawing Name  
20 FT CABIN-FLOOR PLAN


Drawing Status  
PRELIMINARY  
Drawn by DM  
Checked by #Architect Name

Drawing Scale  
1:20  
Layout ID  
01.2


REV	REV	REV	REV	REV
REV	REV	REV	REV	REV
REV	REV	REV	REV	REV
REV A	PRELIMINARY			

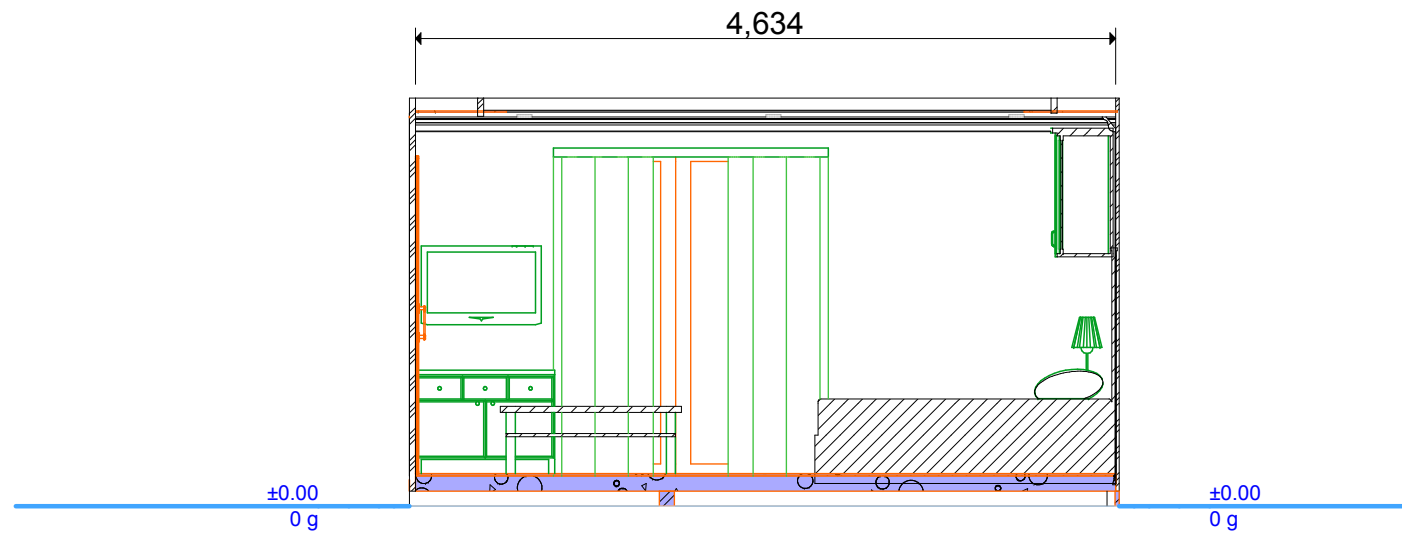


1 1:50

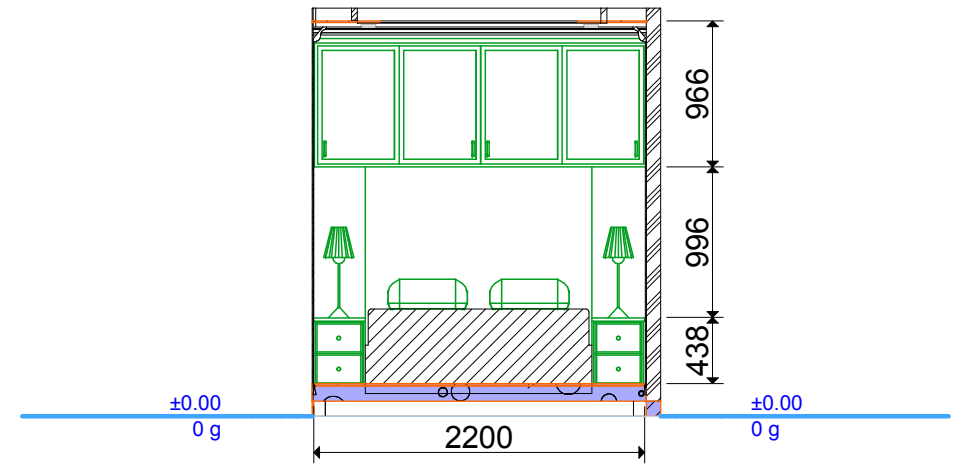


2 1:50

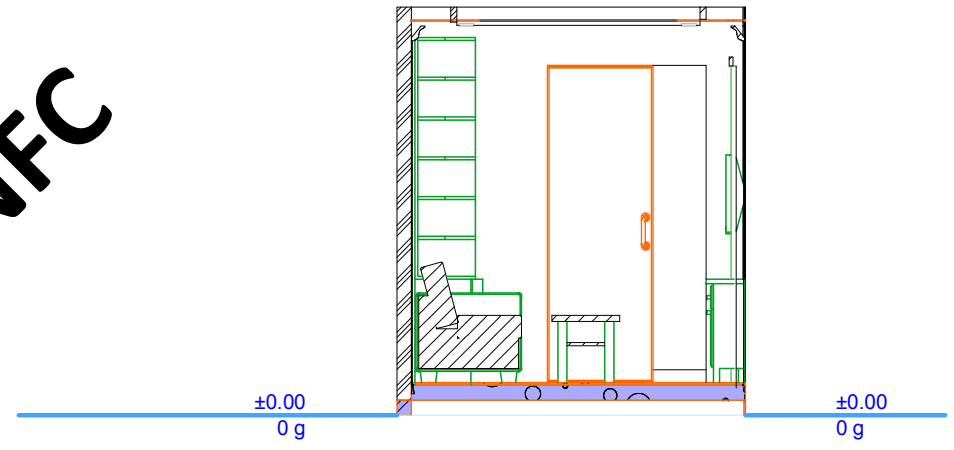

4 1:50

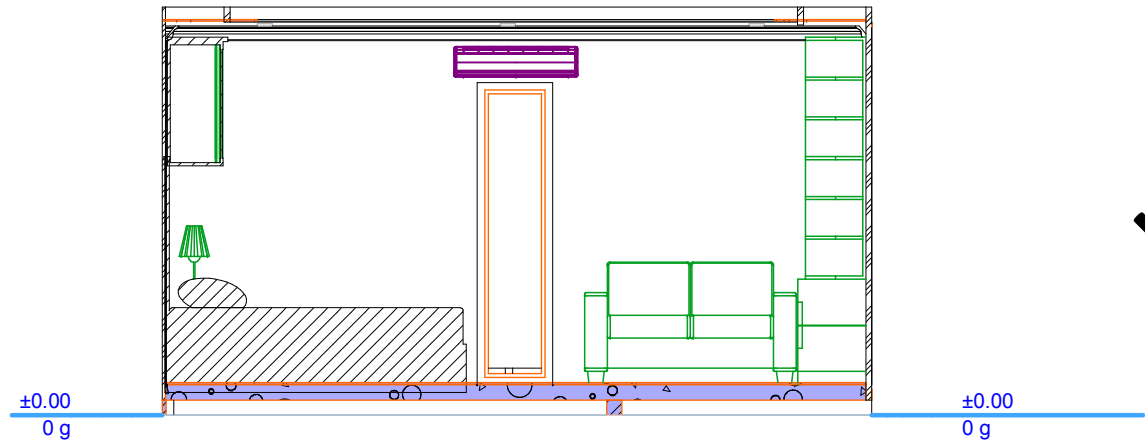

3 1:50

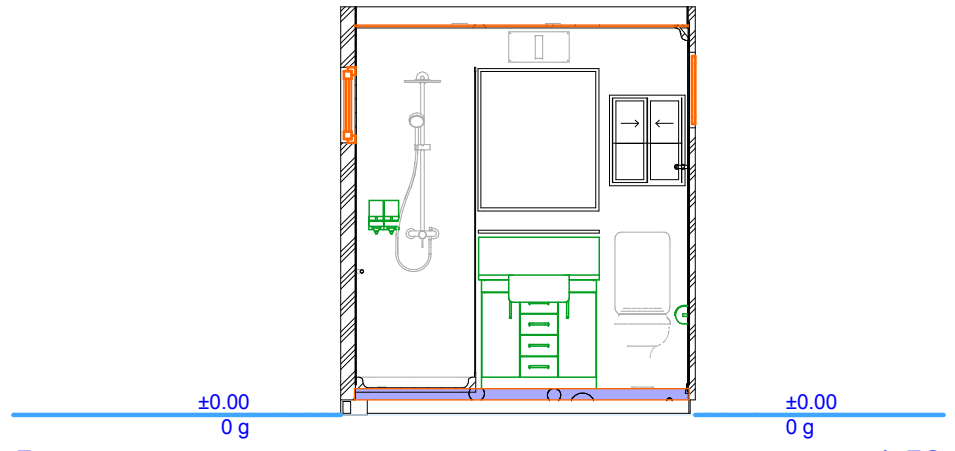


5 1:50

**preliminary NFC**



Job Title	CLIENT	Drawing Status	Drawing Scale	REV	
#Project Name	Drawing Name	<b>PRELIMINARY</b>	<b>1:50</b>	REV	
	<b>INTERNAL ELEVATIONS</b>	Drawn by <b>DM</b>	Layout ID	REV	
		Checked by	01.3	REV	
		#Architect Name		REV A	PRELIMINARY

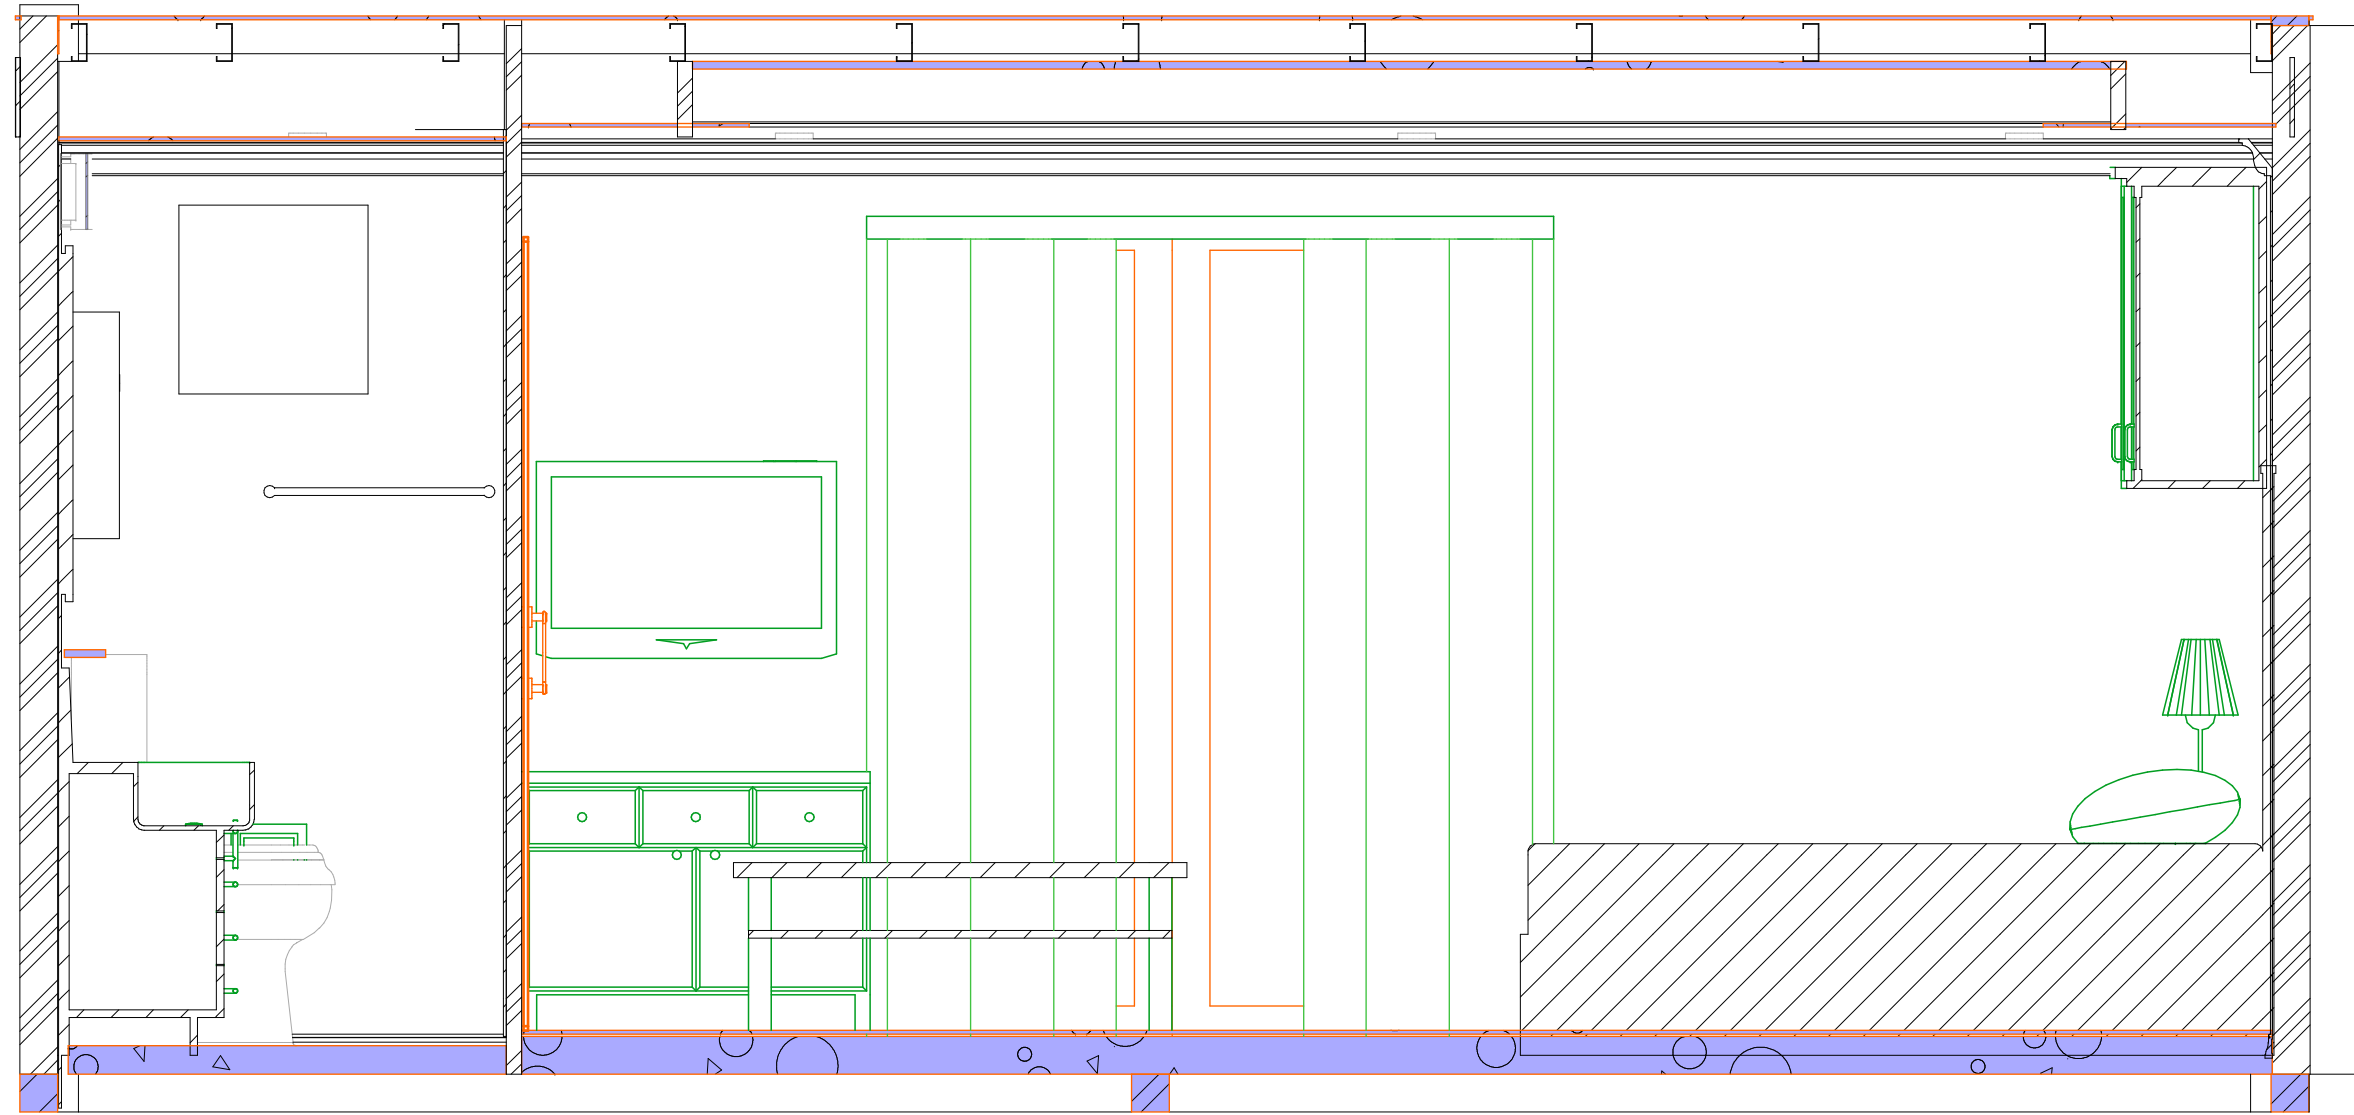

150  
2,400

preliminary NFC



Job Title  
#Project Name

CLIENT  
Drawing Name  
long section

Drawing Status  
**PRELIMINARY**  
Drawn by **DM** Date  
Checked by #Architect Name Date

Drawing Scale  
**1:20**  
Layout ID  
**01.4** Status  
REVISION #Custom

REV	
REV	
REV	
REV	
REV A	PRELIMINARY